


General Notes:

Base Plan provided by Dana F. Perkins, Inc.  
Site Layout Plan provided by Cubellis Soverts Associates Inc., October 2004.  
Limits of Geomembrane to extend 4 feet beyond limits of slurry wall as indicated.

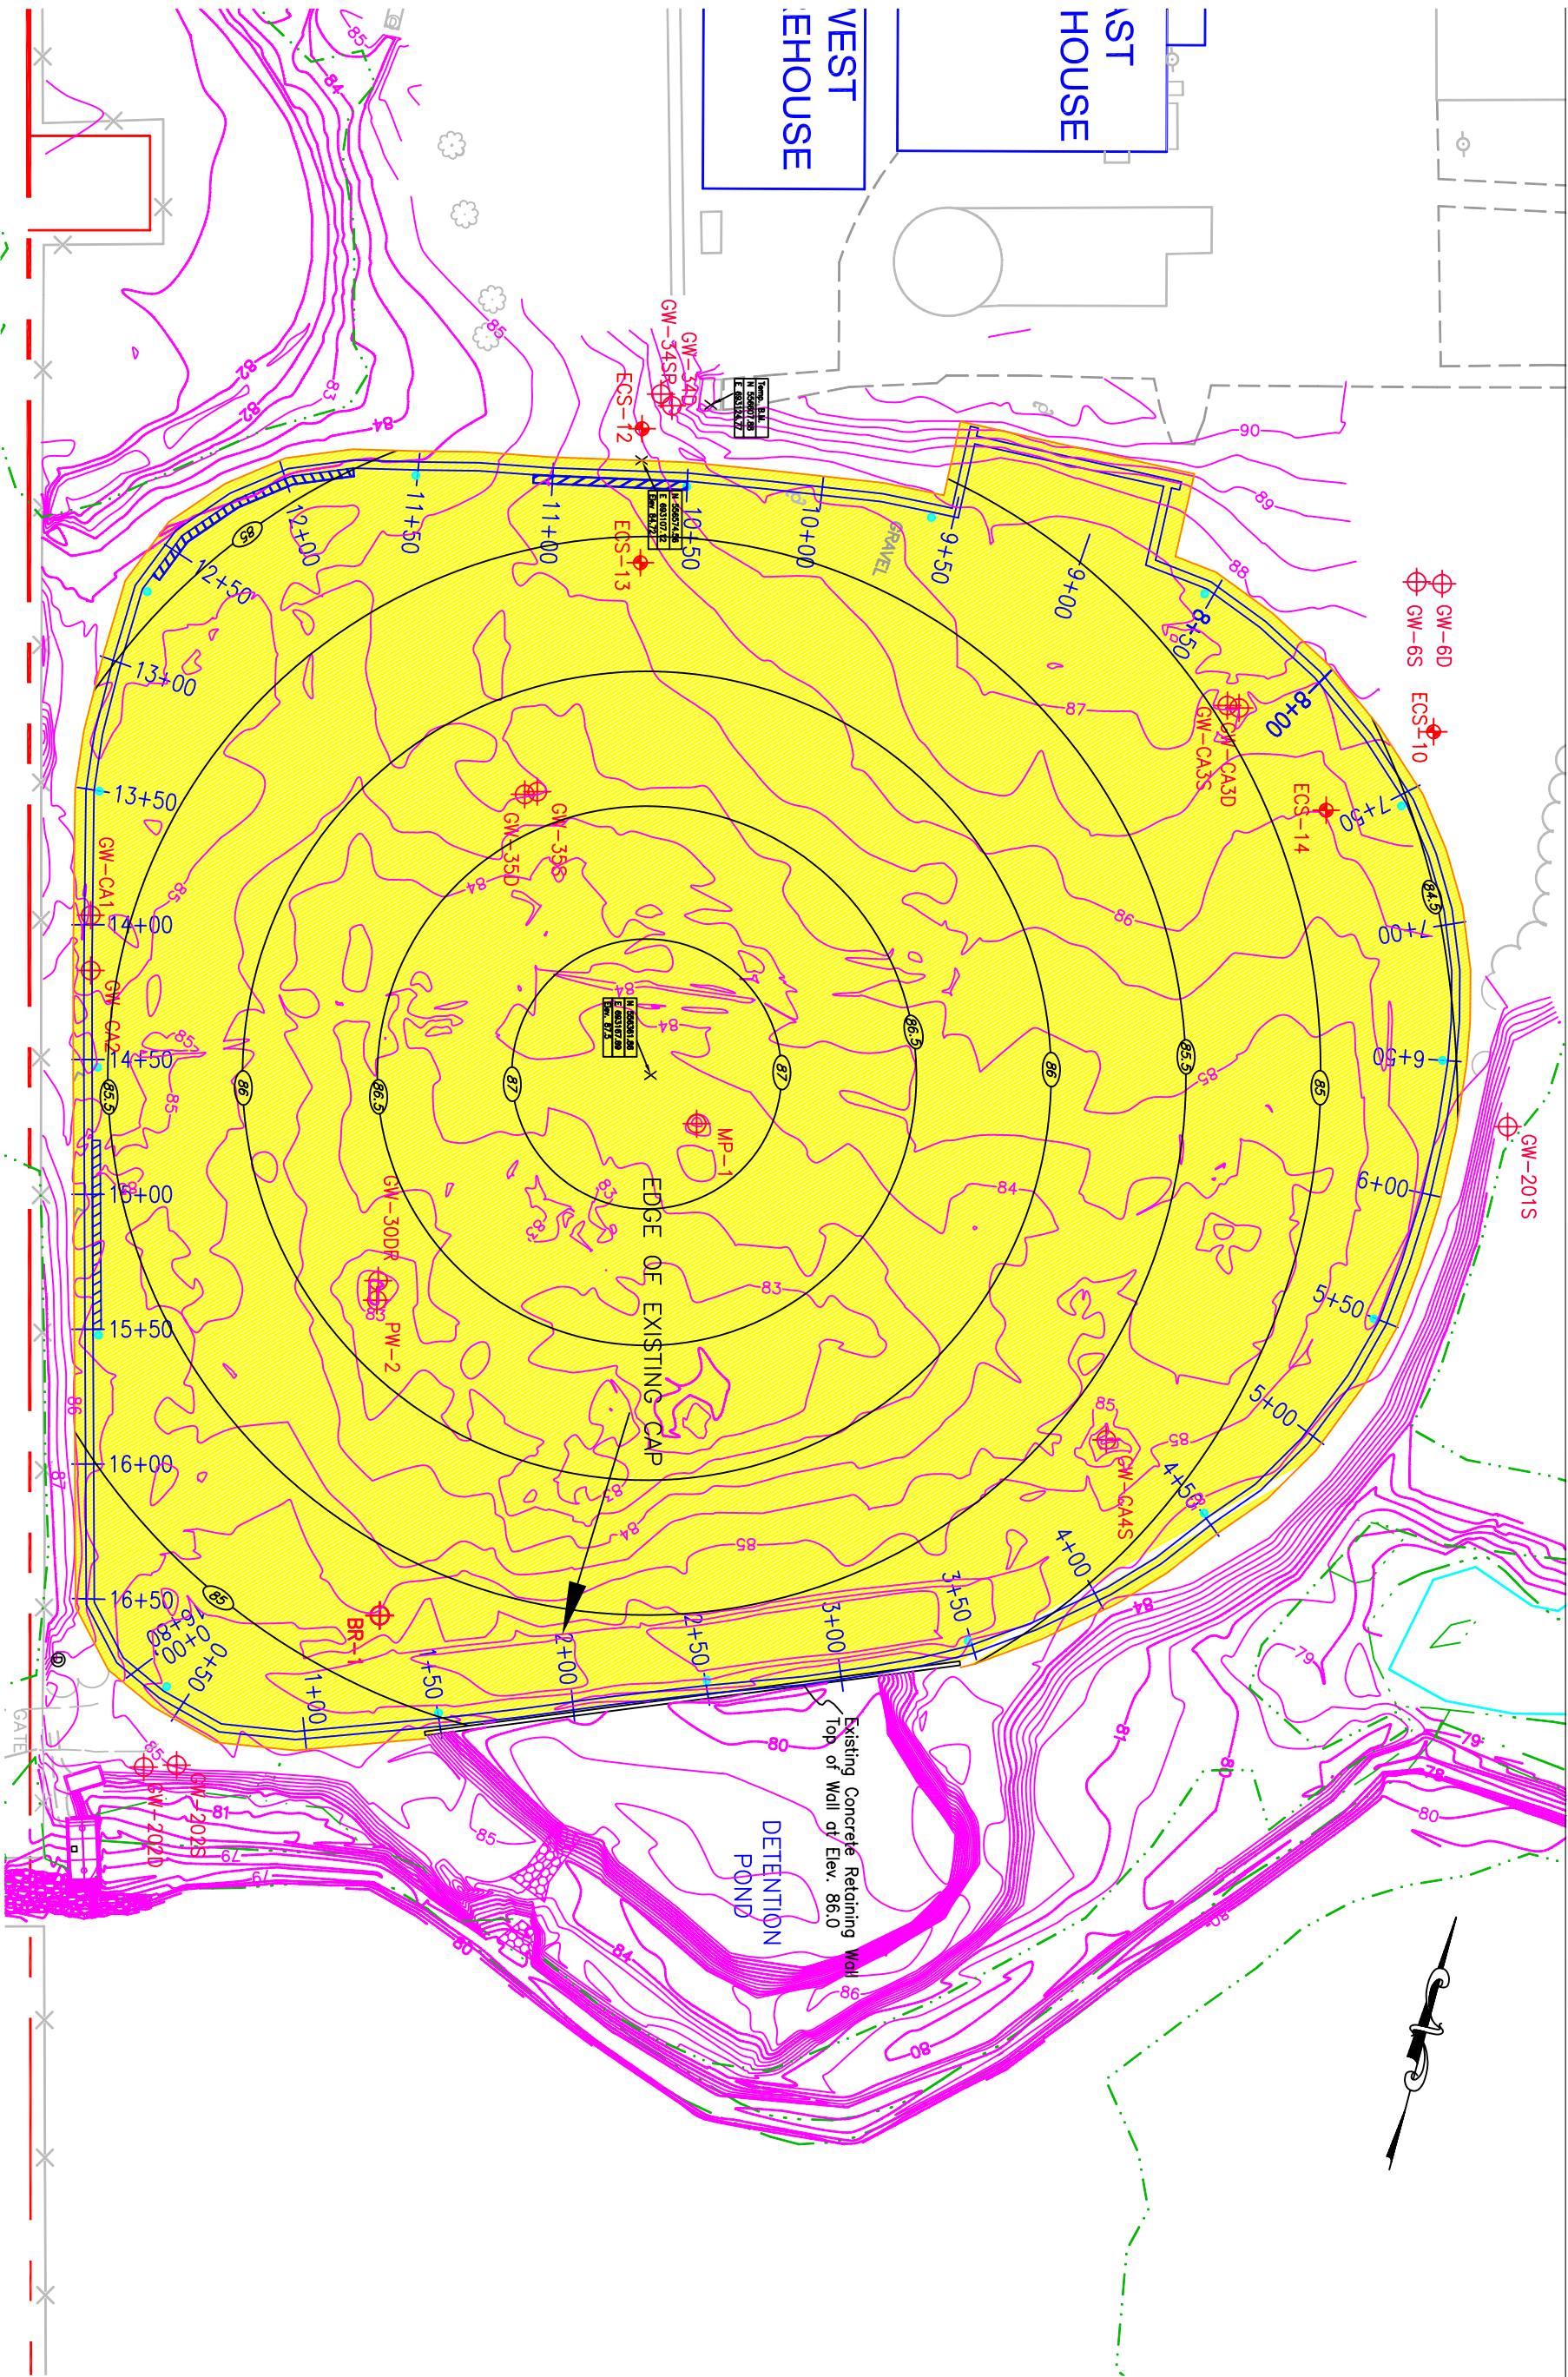

PLAN LEGEND:

Existing Groundwater Monitoring Wells

GW-355



Extents of Geomembrane

Double Width Slurry Wall Location



Waterward Indirection


Existing Bollard

Slurry Wall Stationing

11+50

Finished Grade, Top of Asphalt

Slurry Well Location

 

NO.	DATE	REVISIONS	BY	CHKD

PROJECT TITLE:	NEW ENGLAND TRANSPAIL, LLC
51 Eames Street	Wilmington, MA
FILE NO.	PROJECT NO.
SCALE	

SHEET TITLE:	LIMITS OF GEOMEMBRANE
INSTALLATION	
APPROVED BY	CHECKED BY
DRAWN BY	DATE

Environmental Compliance Services, Inc.  
607 North Avenue Suite 11  
Wakefield, MA 01880  
Phone: 781-246-5867 Fax: 781-246-5860

Sheet  
C-3